


PLAN SHEWING LANDED PROPERTY
OF
BANNER ENERGY LIMITED
AT

IKOT ABASI
IKOT ABASI LOCAL GOVT. AREA
AKWA IBOM STATE

SCALE: - 1:2000



DATUM: - UTM (ZONE 32)
AREA 7,020 HECTARES

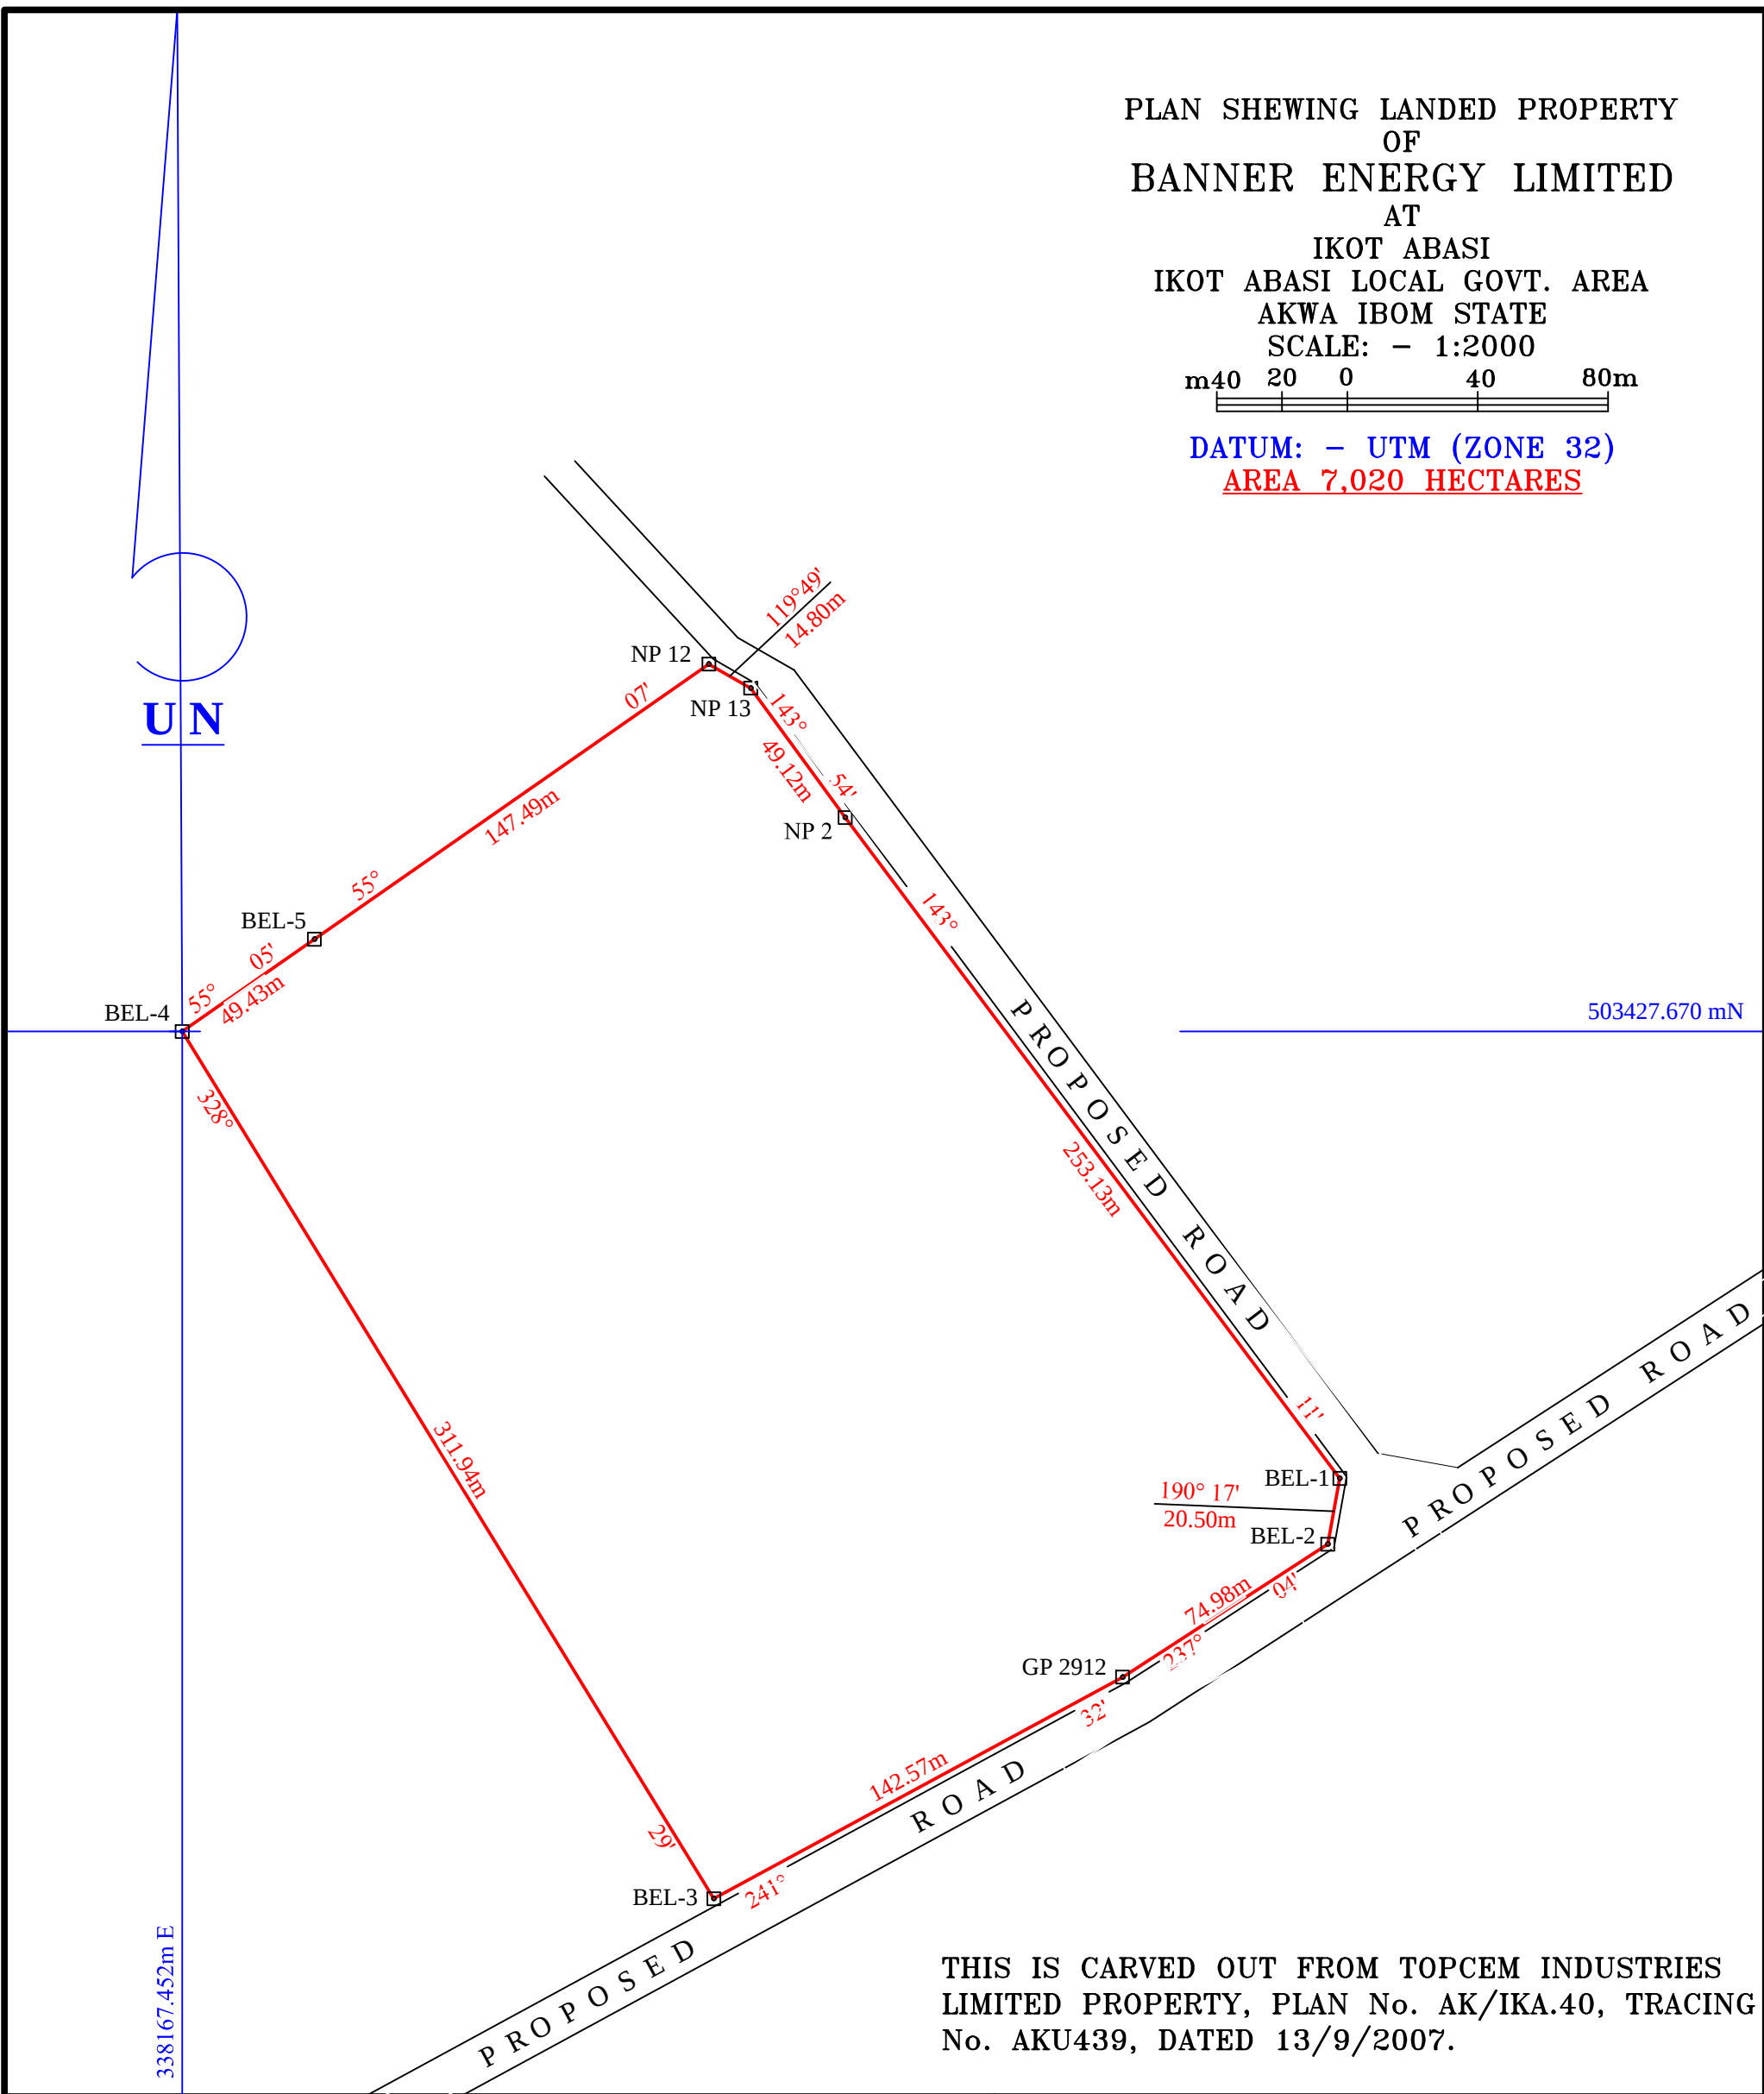

THIS IS CARVED OUT FROM TOPCEM INDUSTRIES
LIMITED PROPERTY, PLAN No. AK/IKA.40, TRACING
No. AKU439, DATED 13/9/2007.

PLAN No.

IUU/AK/SP/4/2015/01

CERTIFIED TRUE COPY OF ORIGINAL PLAN
MADE BY ME ON 05/10/2015.

SURV. ITA U. UDOTONG
1 SAMSON SAMSON CLOSE
OFF UTANG STREET, UYO
Tel: - 08023425115, 08064274405
Email: - udotong@yahoo.com