


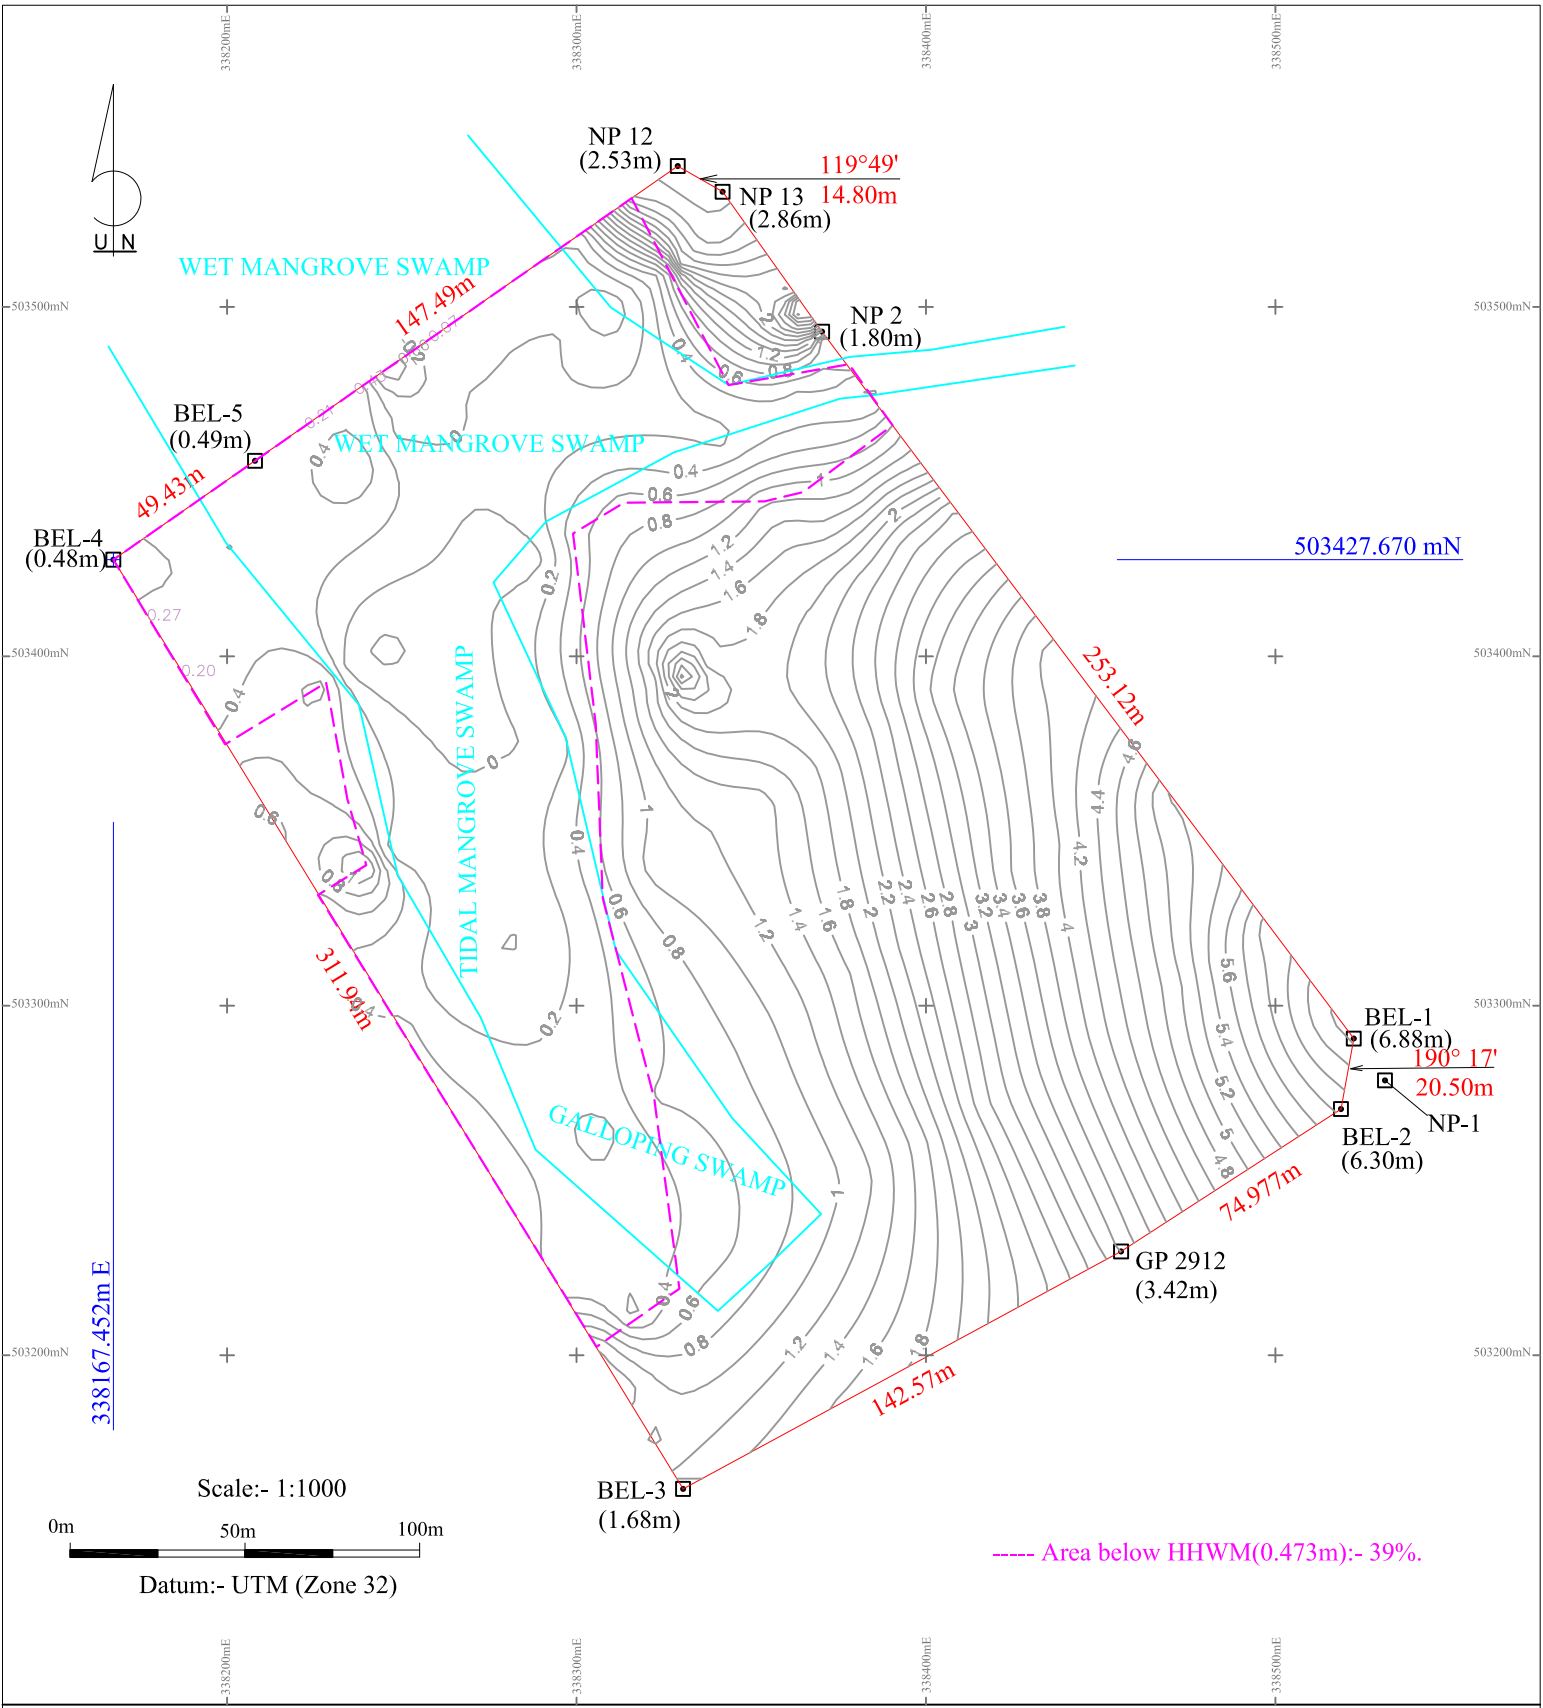

Survey Date:- 14th – 18th Sept, 2015.
High High Water(HHW) : (+)0.473m
Low Low Water(LLW) : (-)0.852m

Bannergas Ikot Abasi Terminal Boundary Co-ordinate Listing				
Pilar ID	WGS-84		UTM-32	
	Latitude	Longitude	Eastings	Northings
BEL-1	4°33'06.693"N	7°32'39.971"E	338,522.41	503,290.62
BEL-2	4°33'06.036"N	7°32'39.854"E	338,518.75	503,270.44
BEL-3	4°33'02.484"N	7°32'33.753"E	338,330.49	503,161.73
BEL-4	4°33'11.132"N	7°32'28.446"E	338,167.45	503,427.67
BEL-5	4°33'12.055"N	7°32'29.759"E	338,207.98	503,455.96
GP-2912	4°33'04.705"N	7°32'37.815"E	338,455.82	503,229.68
NP-12	4°33'14.810"N	7°32'33.679"E	338,328.96	503,540.32
NP-13	4°33'14.571"N	7°32'34.096"E	338,341.80	503,532.96
NP-2	4°33'13.269"N	7°32'35.021"E	338,370.25	503,492.93



BANNERGAS TERMINAL LTD
(A Subsidiary of Banner Energy Limited)

IKOT ABASI TERMINAL
SITE TOPOGRAPHICAL & CONTOUR PLAN

Author:-C.Nweke	Checked:-P.Nnamah
Drwg No.:- SKL/IKABBT/SVY/15-001	Date:-17Nov2015